


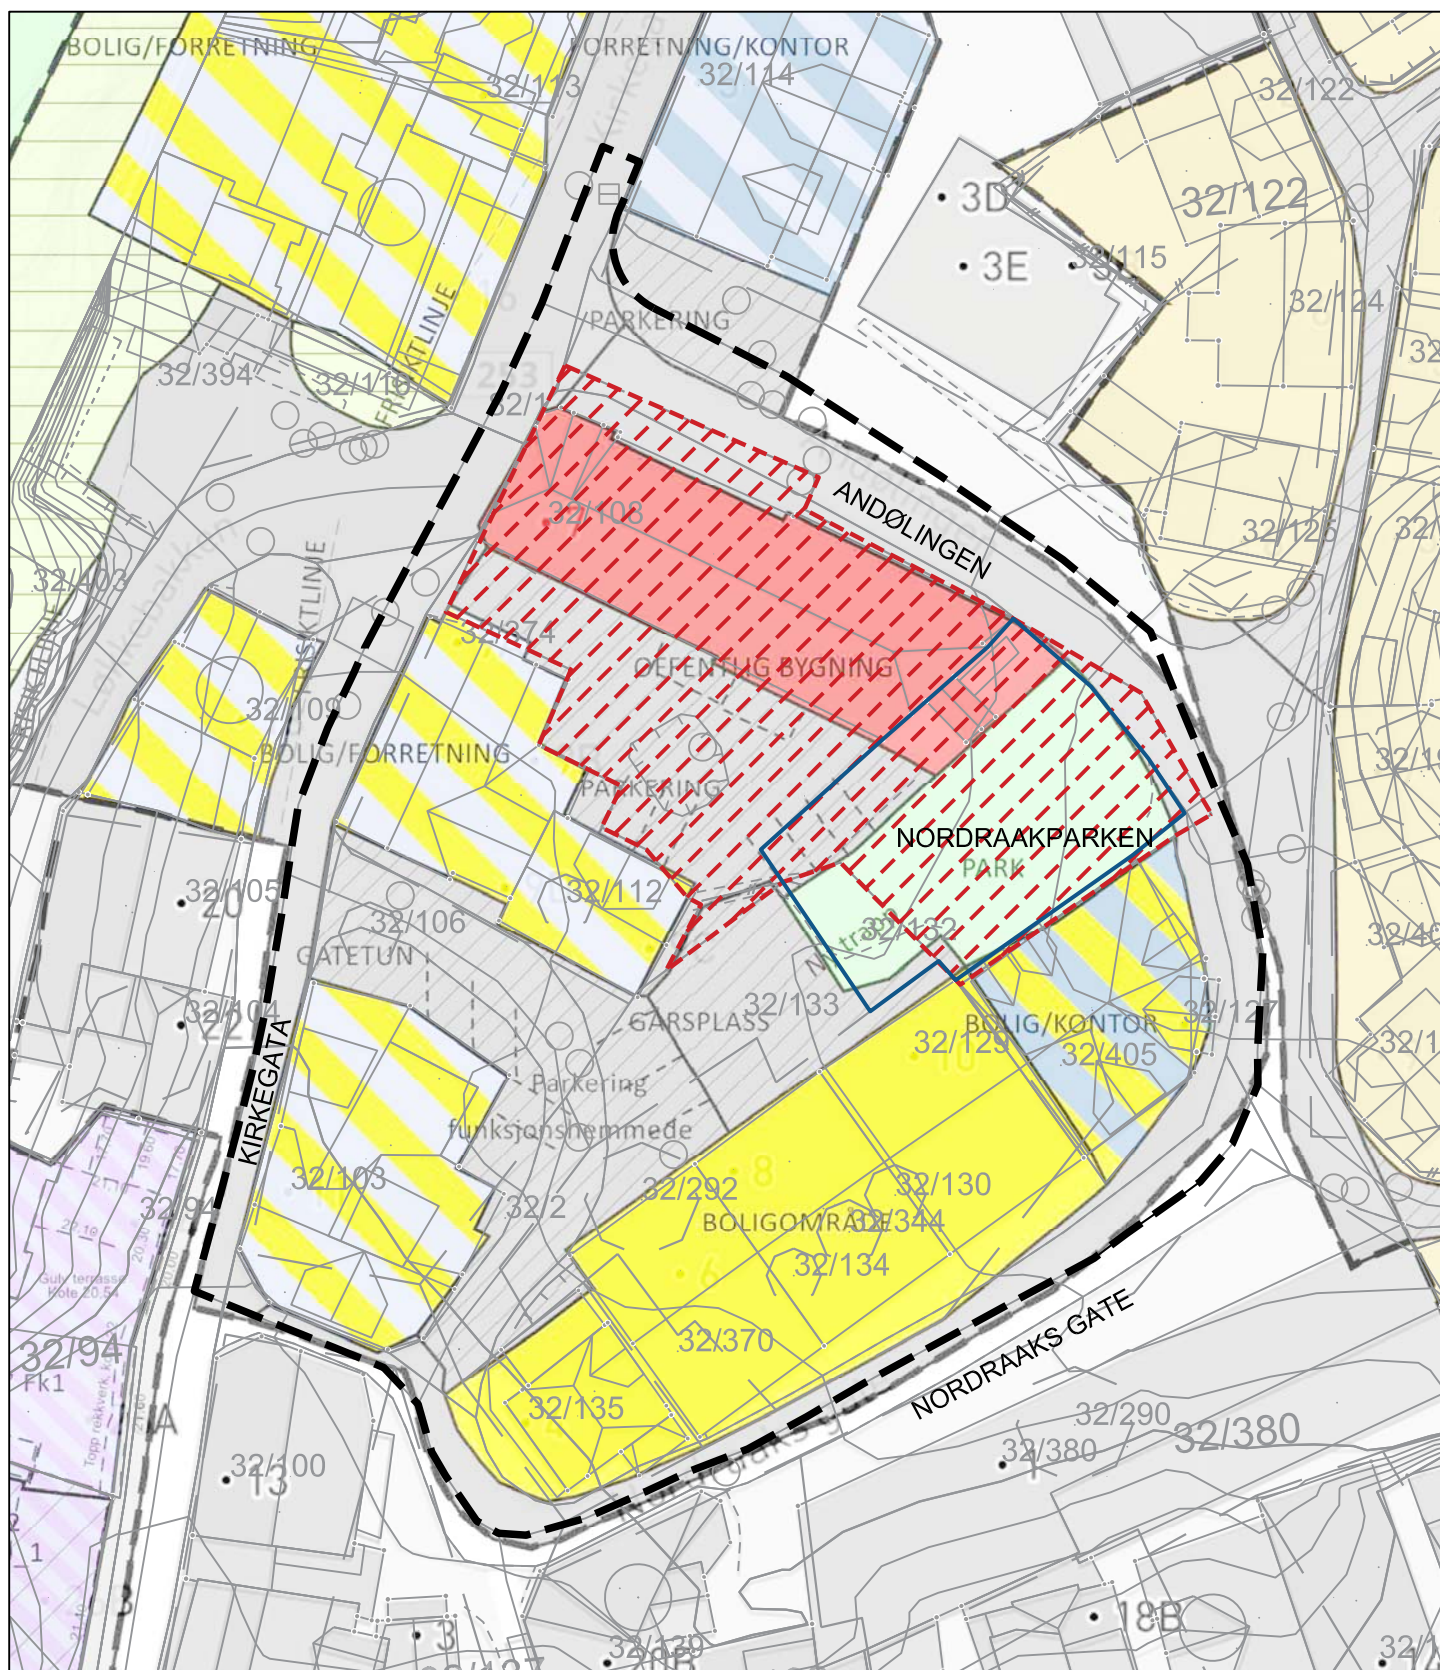

- — Planområdet
- Gbnr 38/108
- — Omriss parkeringshus



KRAGERØ EIENDOM AS
GBNR 38/108 M.FL - DETALJREGULERING FOR NORDRAAKS
KVARTALET

VARSLINGSKART 1: 500

05.02.2019

ARKITEKTHUSET KRAGERØ AS

P.A. Heuchsgate 13
 3770 Kragerø

Tlf. 35 98 33 00
 Fax: 35 98 29 80