
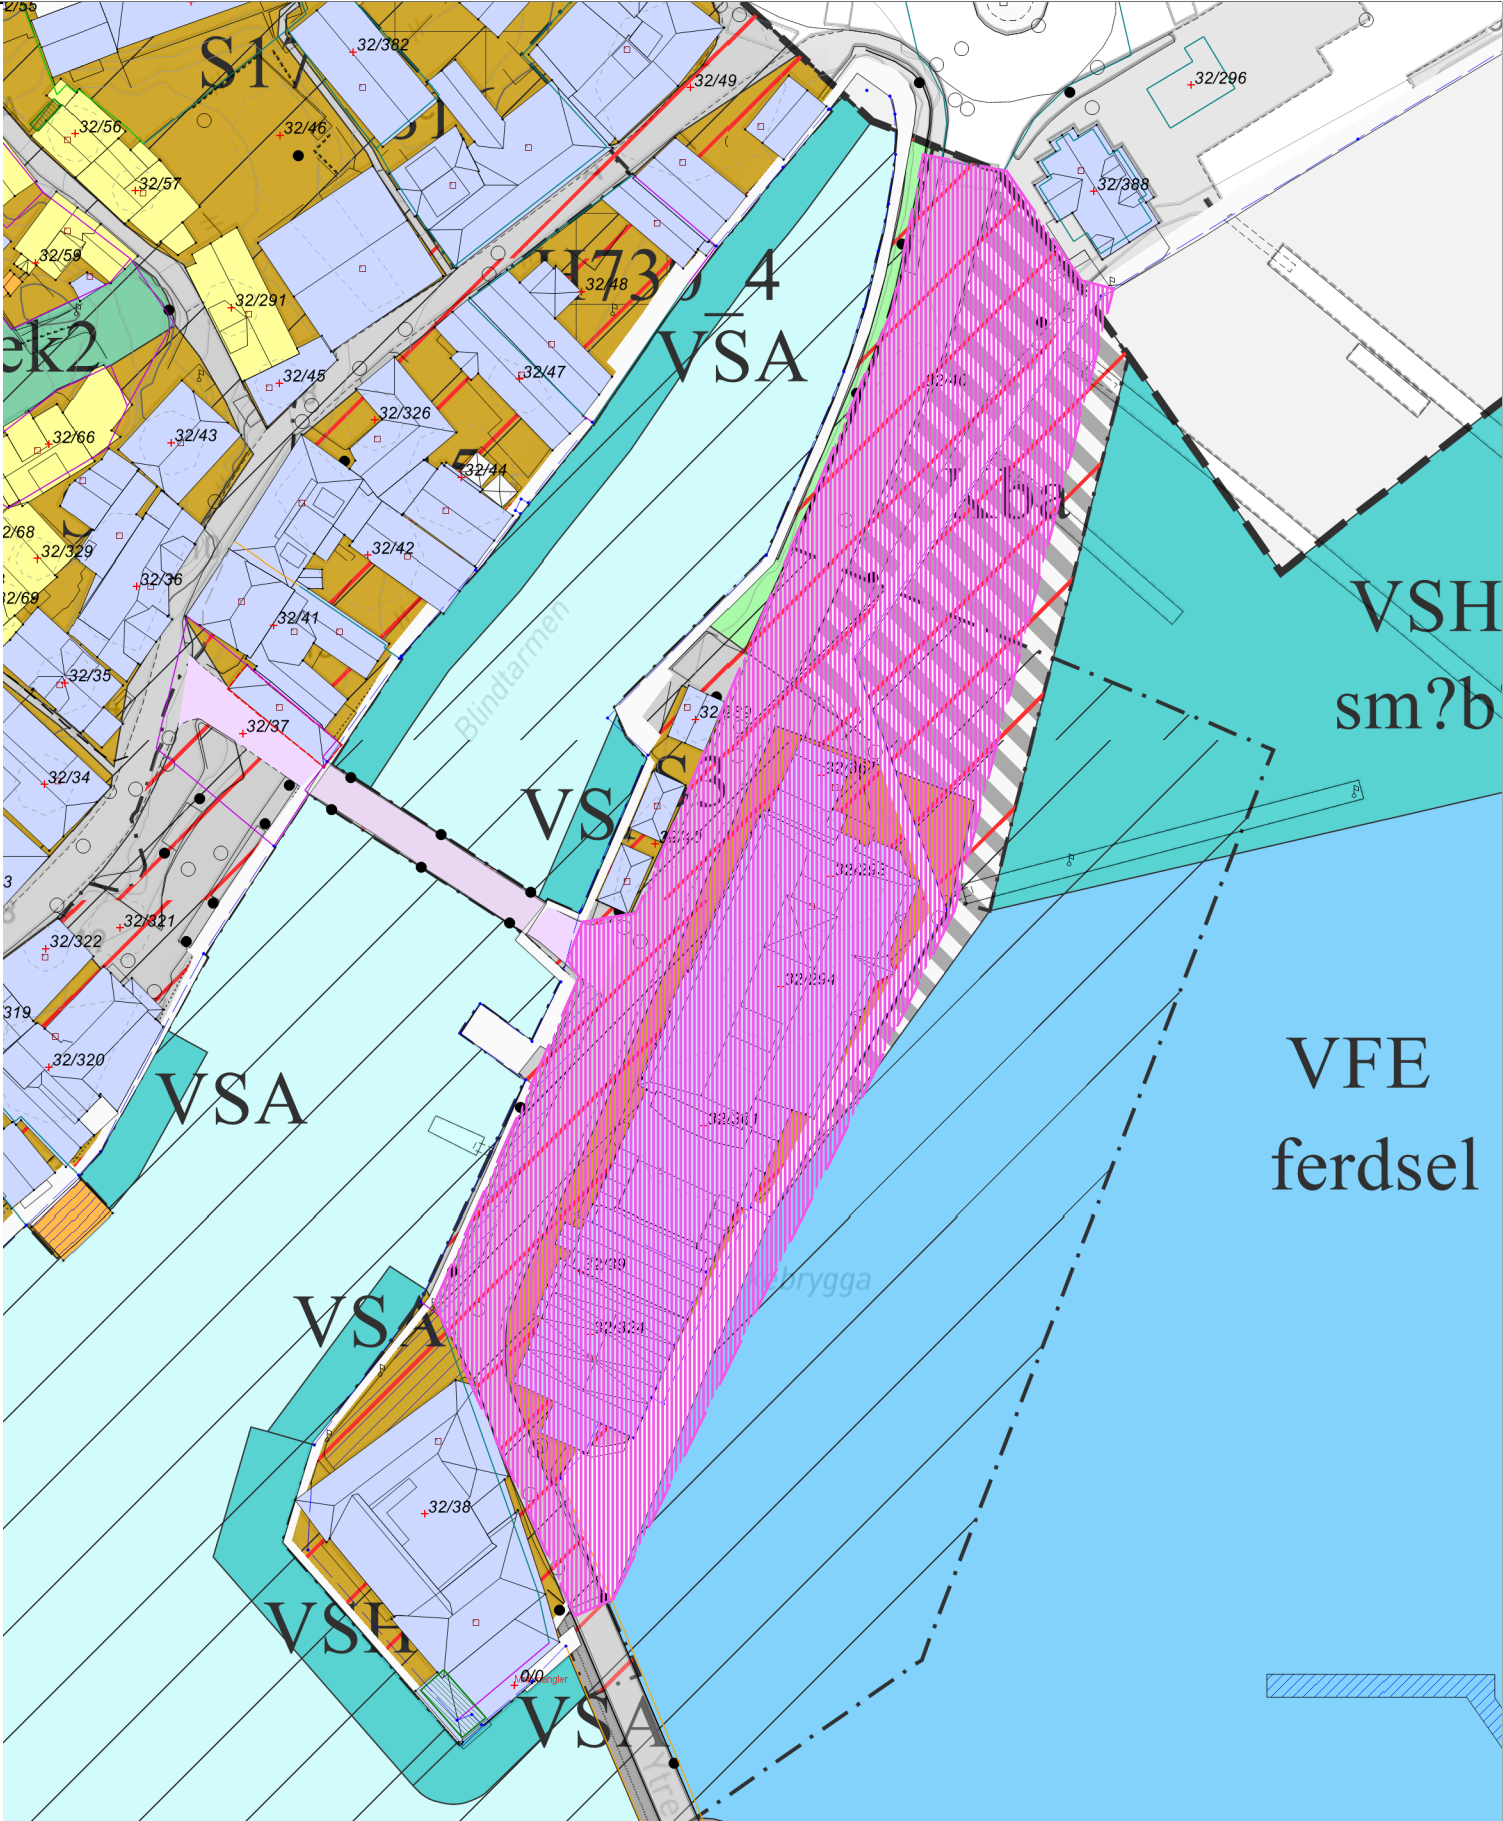


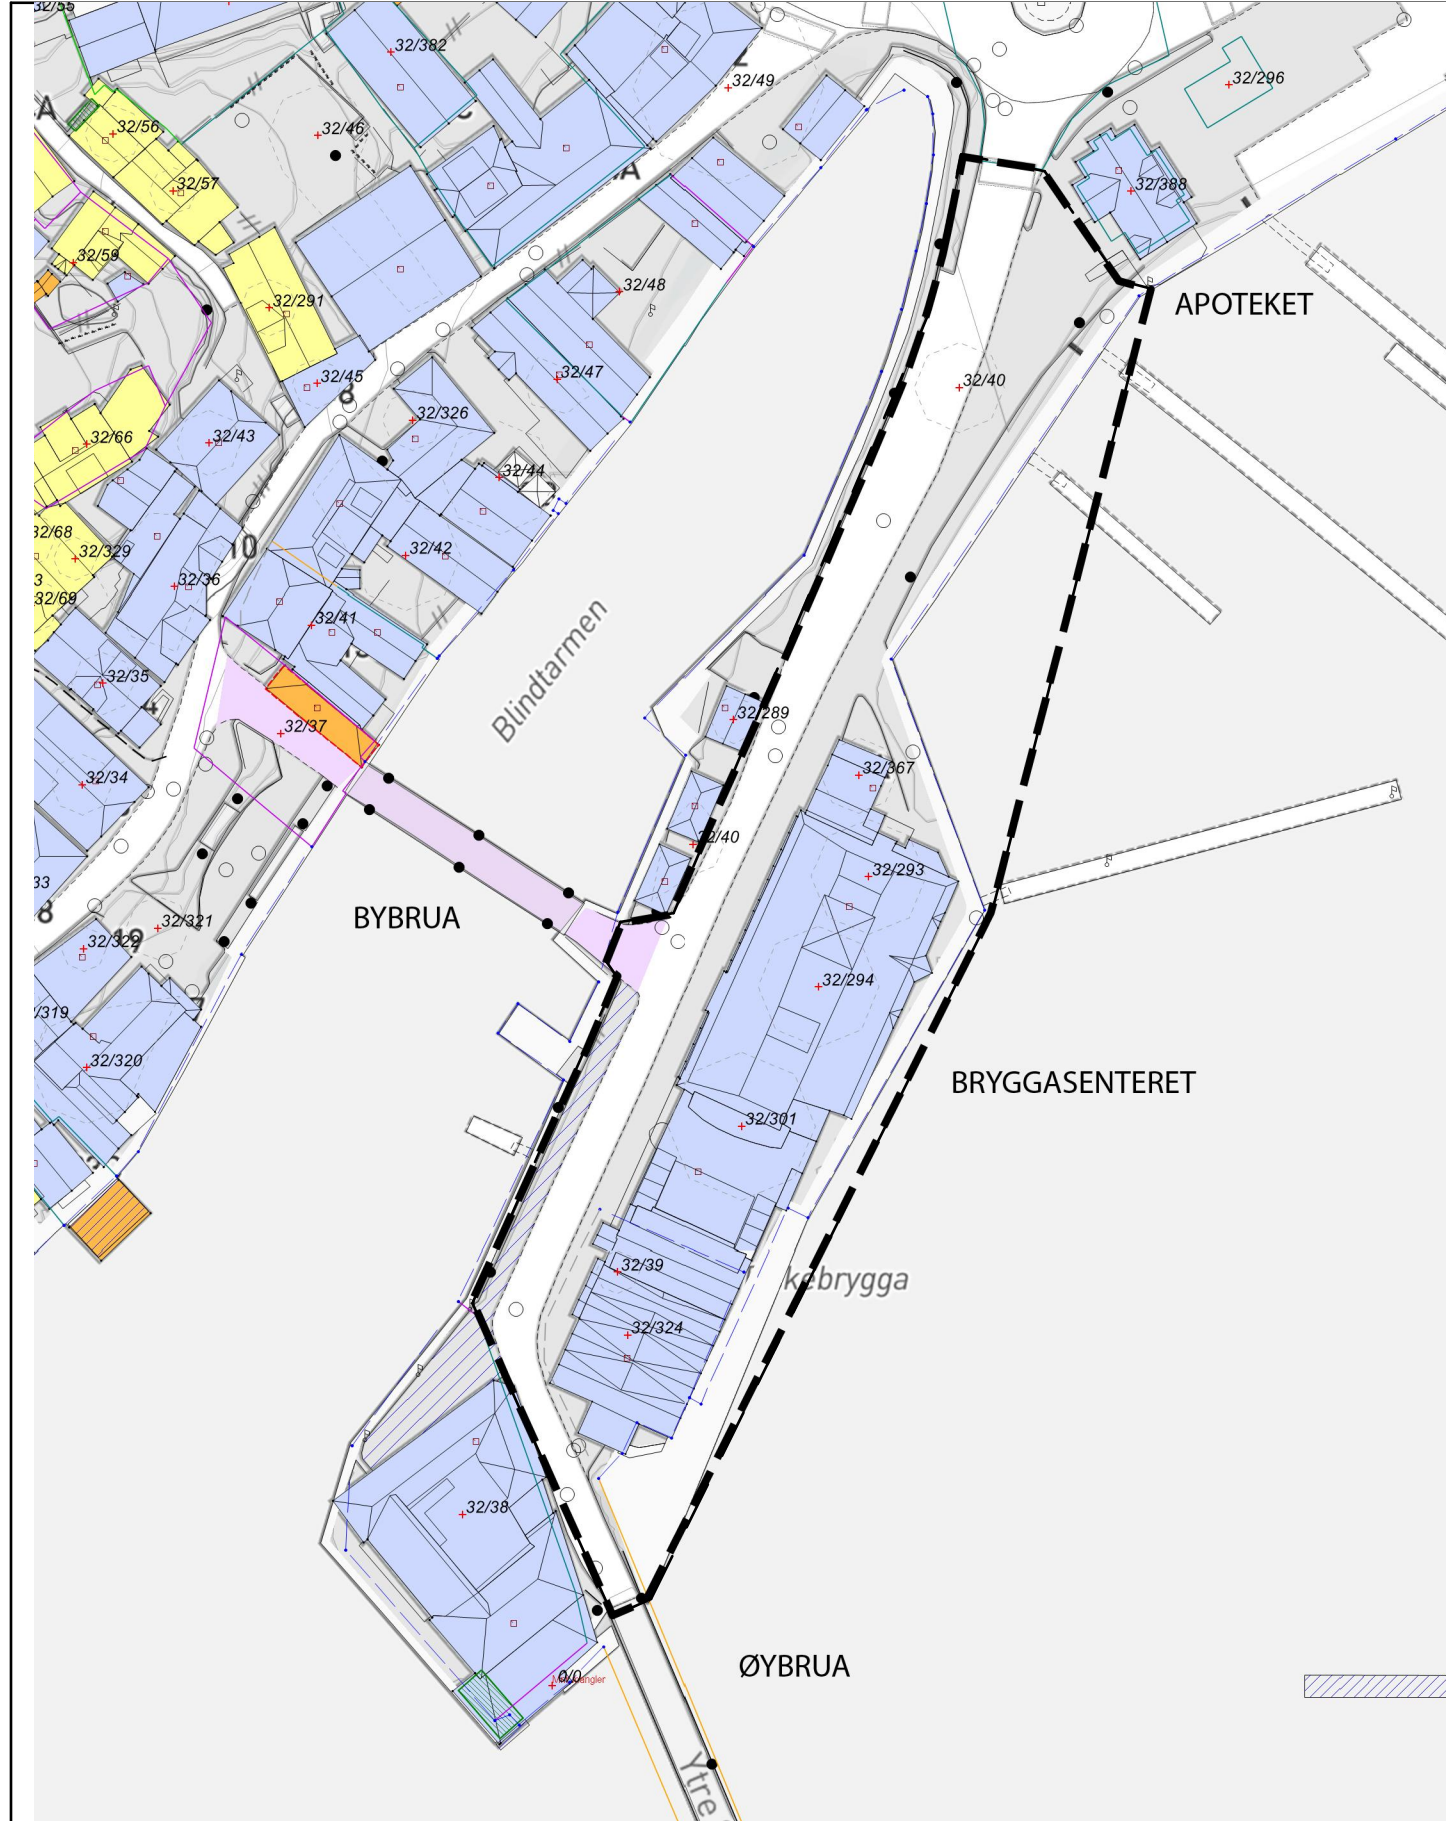

BRYGGASENTERET

Varslingskart

VARSEL OM PLANOPPSTART

Målestokk M. 1:1000

Format-A3

Dato 02.09.2024

Filnavn
Varslingskart.pln

ARKITEKTHUSET KRAGERØ AS

P.A. Heuchsgate 25
3770 Kragerø

Tlf: 35 98 33 00